


SOUTH ELEVATION
SCALE : 1/4" = 1'-0"

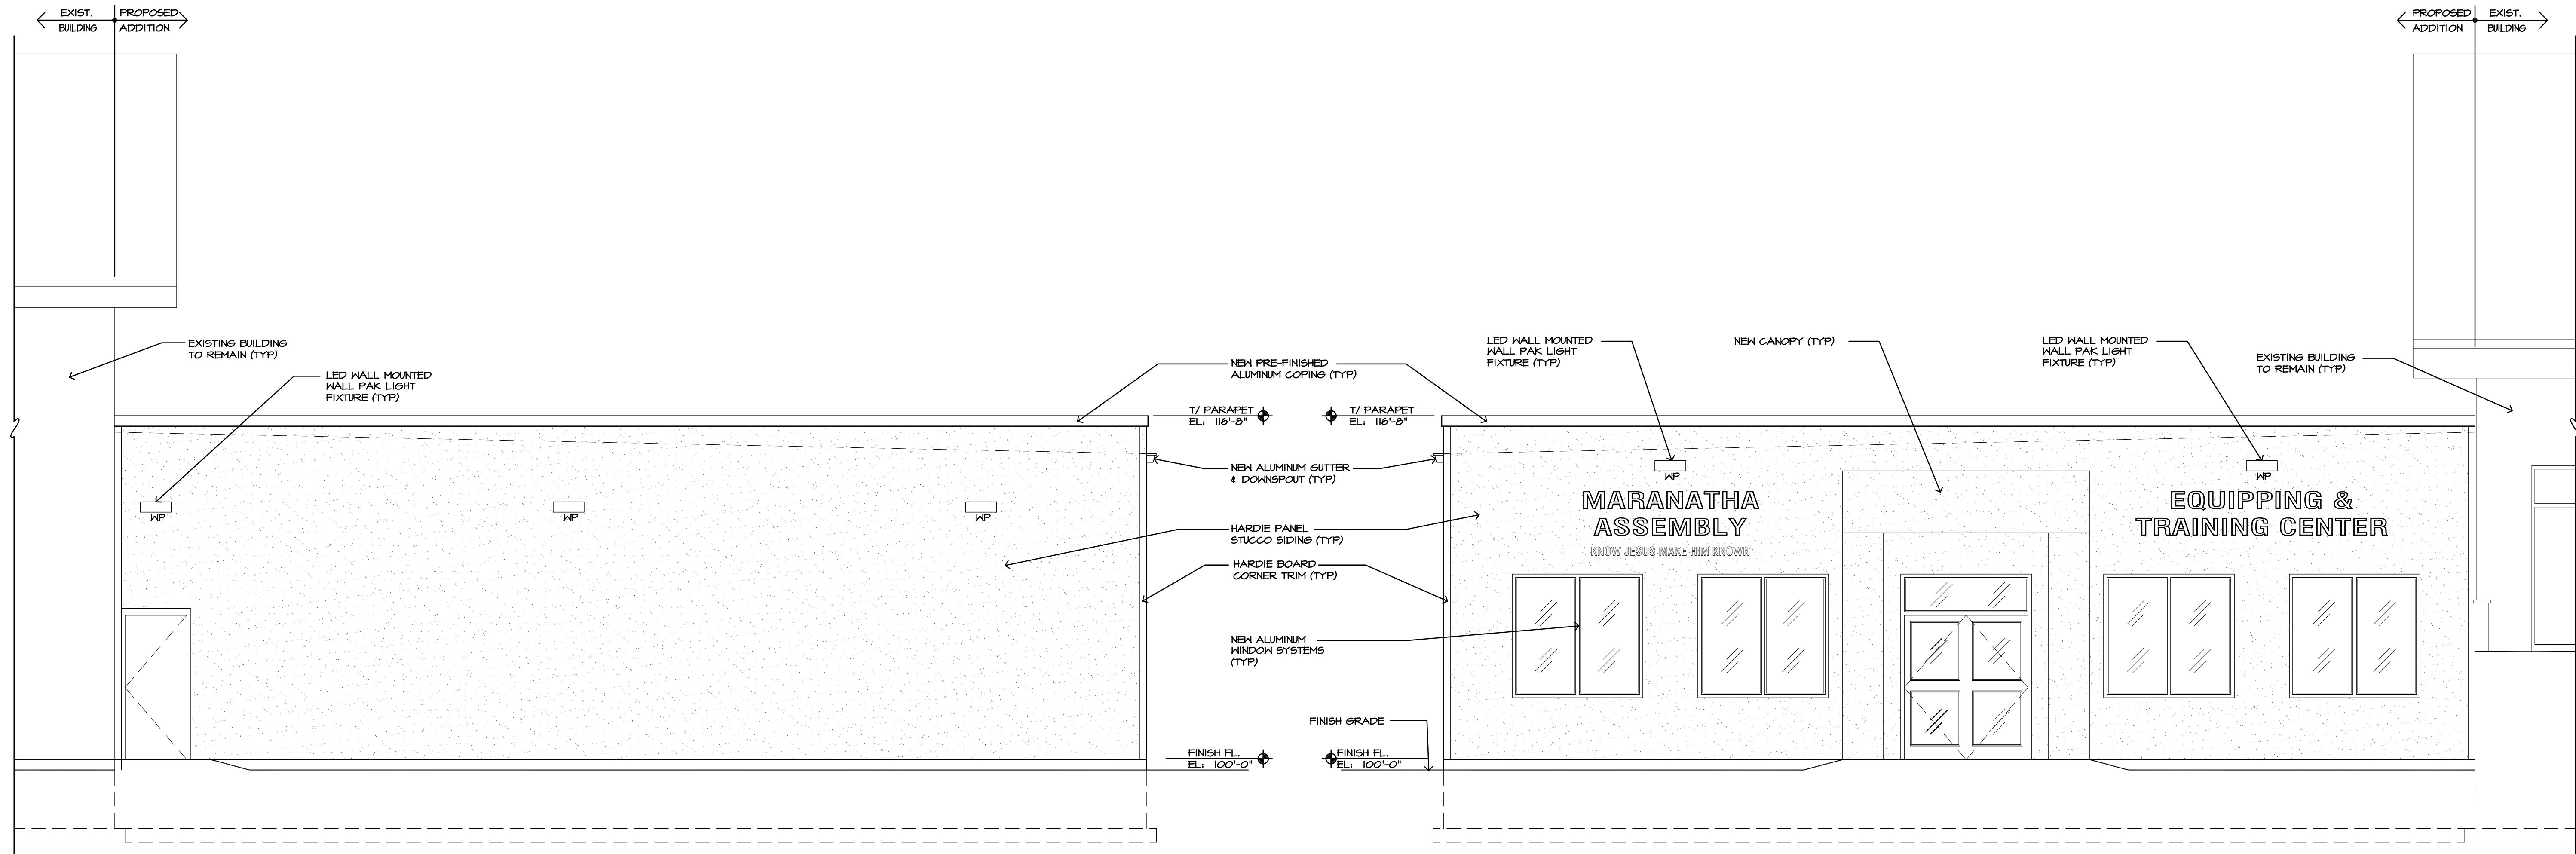

PARTIAL WEST ELEVATION
SCALE : 1/4" = 1'-0"

PARTIAL EAST ELEVATION
SCALE : 1/4" = 1'-0"

REVISIONS	BY

EXTERIOR ELEVATIONS


BUILDING ADDITION FOR:
MARANATHA ASSEMBLY
2305 N. RINGWOOD ROAD
MCHEERY, ILLINOIS 60050

R.B. CUSTOM DESIGNS INC.

2108 W. Johnson Road
Johnson, Illinois 60051
Phone: 815-754-9454
Fax: 815-307-8200

Date	7/31/25
Scale	AS NOTED
Drawn	RJB
Job	202521
Sheet	A
Of	1

© COPYRIGHT 2025

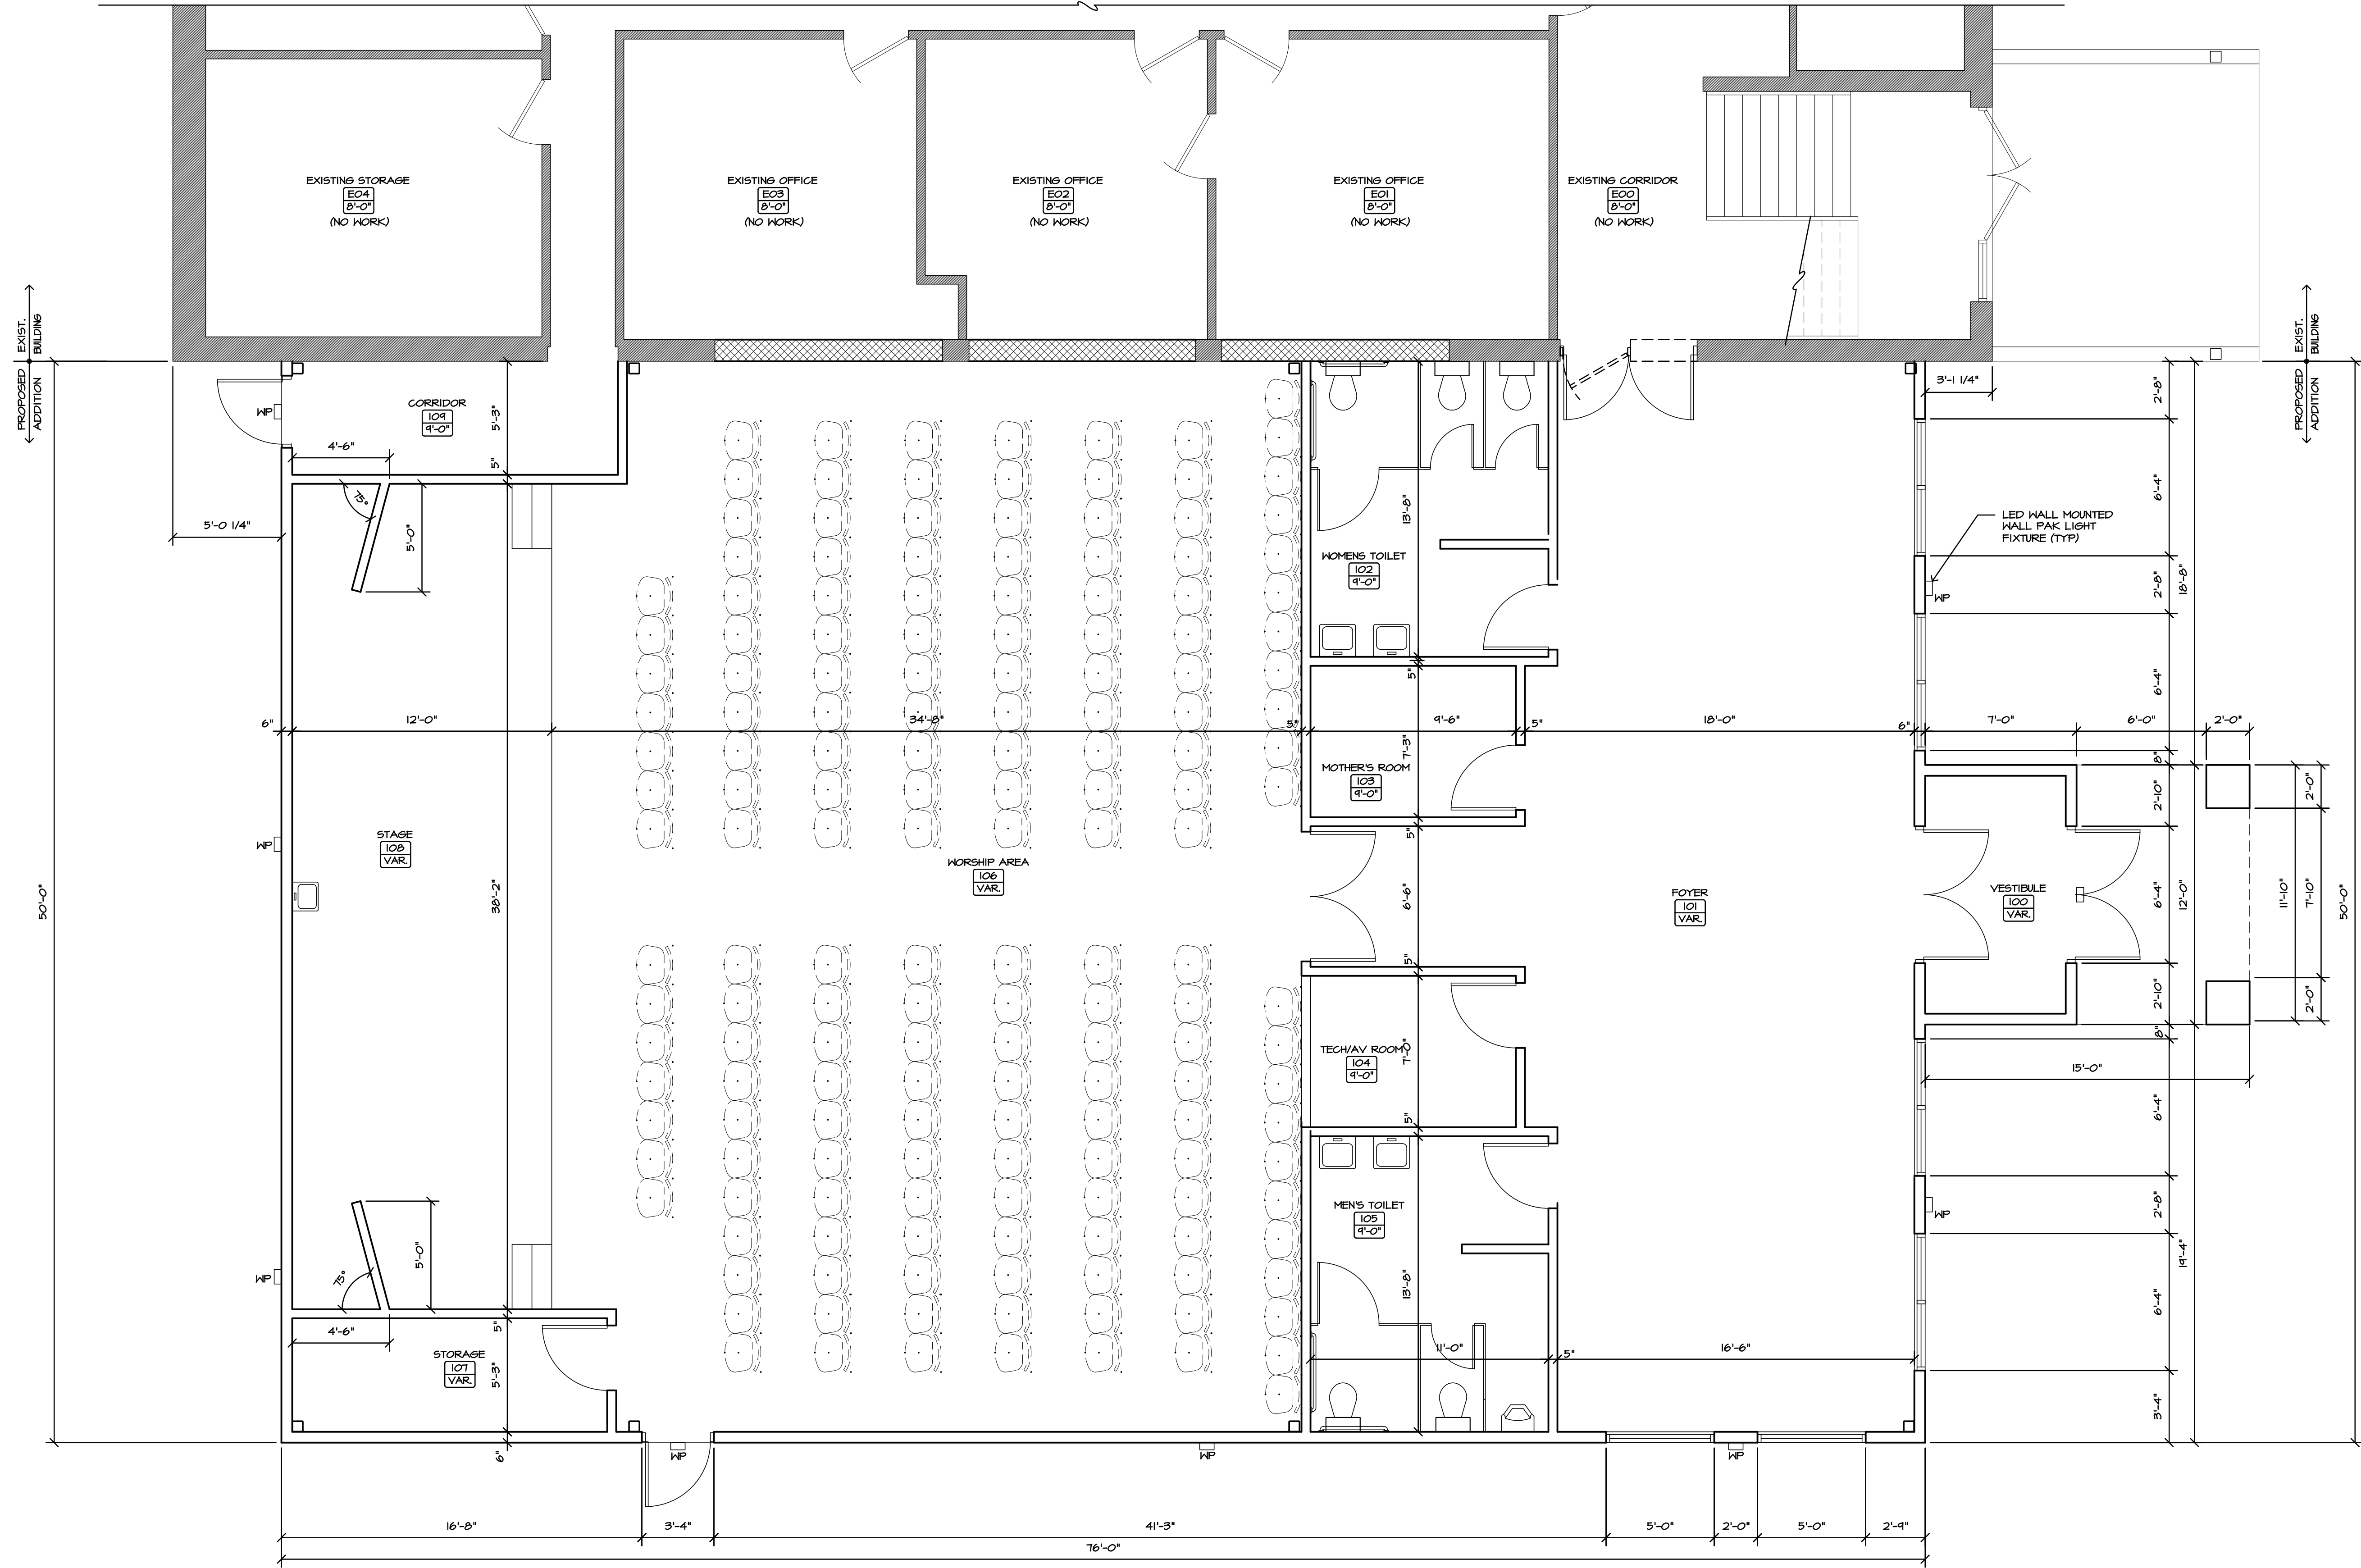

PARTIAL FLOOR PLAN
SCALE: 1/4" = 1'-0"
PROPOSED ADDITION = 3,500 S.F.

NOTE:
EXISTING HALLS TO
REMAIN SHOWN SHADED

© COPYRIGHT 2025

REVISIONS		BY
4/21/25	RB	
PARTIAL FLOOR PLAN		
BUILDING ADDITION FOR: MARANATHA ASSEMBLY 2305 N. RINGWOOD ROAD MCHEENRY, ILLINOIS 60050		
R.B. CUSTOM DESIGNS INC. 2108 W. Johnson Road Johnson, Illinois 60051 Phone: 815-754-9454 Fax: 815-307-8200		
Date	8/1/25	
Scale	AS NOTED	
Drawn	RJB	
Job	202521	
Sheet	A-2	
Of	2	