

RECEIVED

ZONING DIVISION

JAN 15 2025



SCALE:
1" = 90'

JULIE
1-800-892-0123
Civil (Professional Seal No. 00000000)

RESIDENTIAL/COMMERCIAL/INDUSTRIAL
LAND SURVEYING AND
CIVIL ENGINEERING AND
technology, inc.
3922 W. MAIN STREET McHENRY, IL 60050
P: (815)933-9200 F: (815)933-9223
E: LANDTECH@LANDTECHNOLOGY.COM
ILLINOIS PROFESSIONAL DESIGN FIRM
NO. 184-001231

SITE PLAN - NORTH:

REV 5	8/1/15	PER MARRIOTT CO PLANNING & DEVELOPMENT 8-1-15 MARRIOTT
REV 4	8/2/15	PER MARRIOTT CO PLANNING & DEVELOPMENT 8-2-15 MARRIOTT
REV 3	8/2/15	PER MARRIOTT CO PLANNING & DEVELOPMENT 8-2-15 MARRIOTT
REV 2	8/1/15	PER MARRIOTT CO PLANNING & DEVELOPMENT 8-1-15 MARRIOTT
REV 1	5/27/15	PER MARRIOTT CO PLANNING & DEVELOPMENT 5-27-15 MARRIOTT


RESPONSIBLE PROFESSIONAL ENGINEER
JULIE
1-800-892-0123
ILLINOIS PROFESSIONAL ENGINEERING FIRM NO. 00000000

18303 ROUTE 176, WOODSTOCK
WINNEBOG COUNTY, ILLINOIS
P/M: 13-30-400-010 & 13-30-400-011

DATE	3/29/15
DRAWN BY	SRK/AJ
CHECKED BY	SRK/AJ
EXPIRES	12/31/15

1-800-892-0123
SUBMITTAL SITE 14-15-1500

PAGE 2 OF 7
DRAWING NUMBER:
15-148

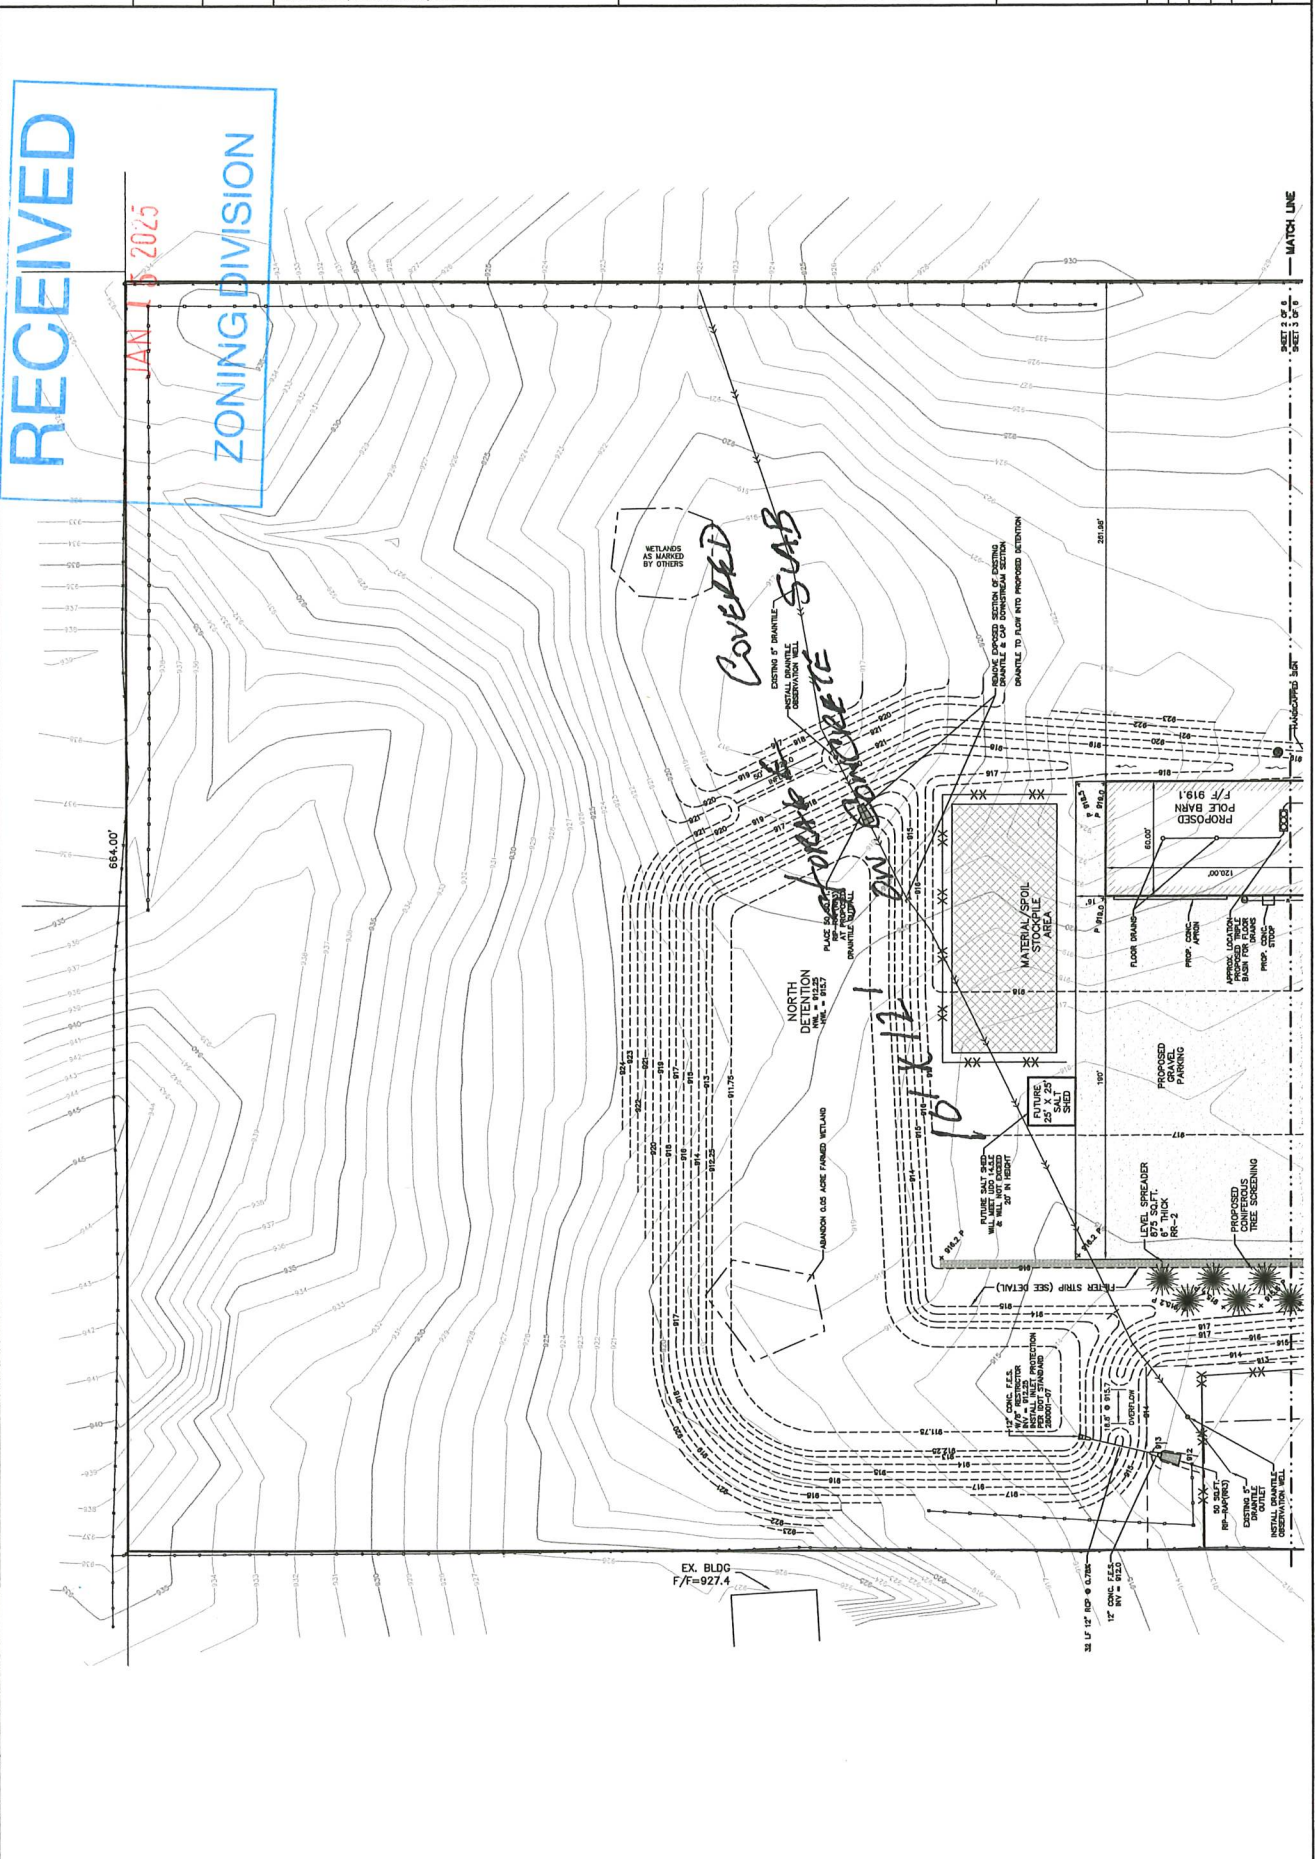

SEE 15-148
MATCH LINE