


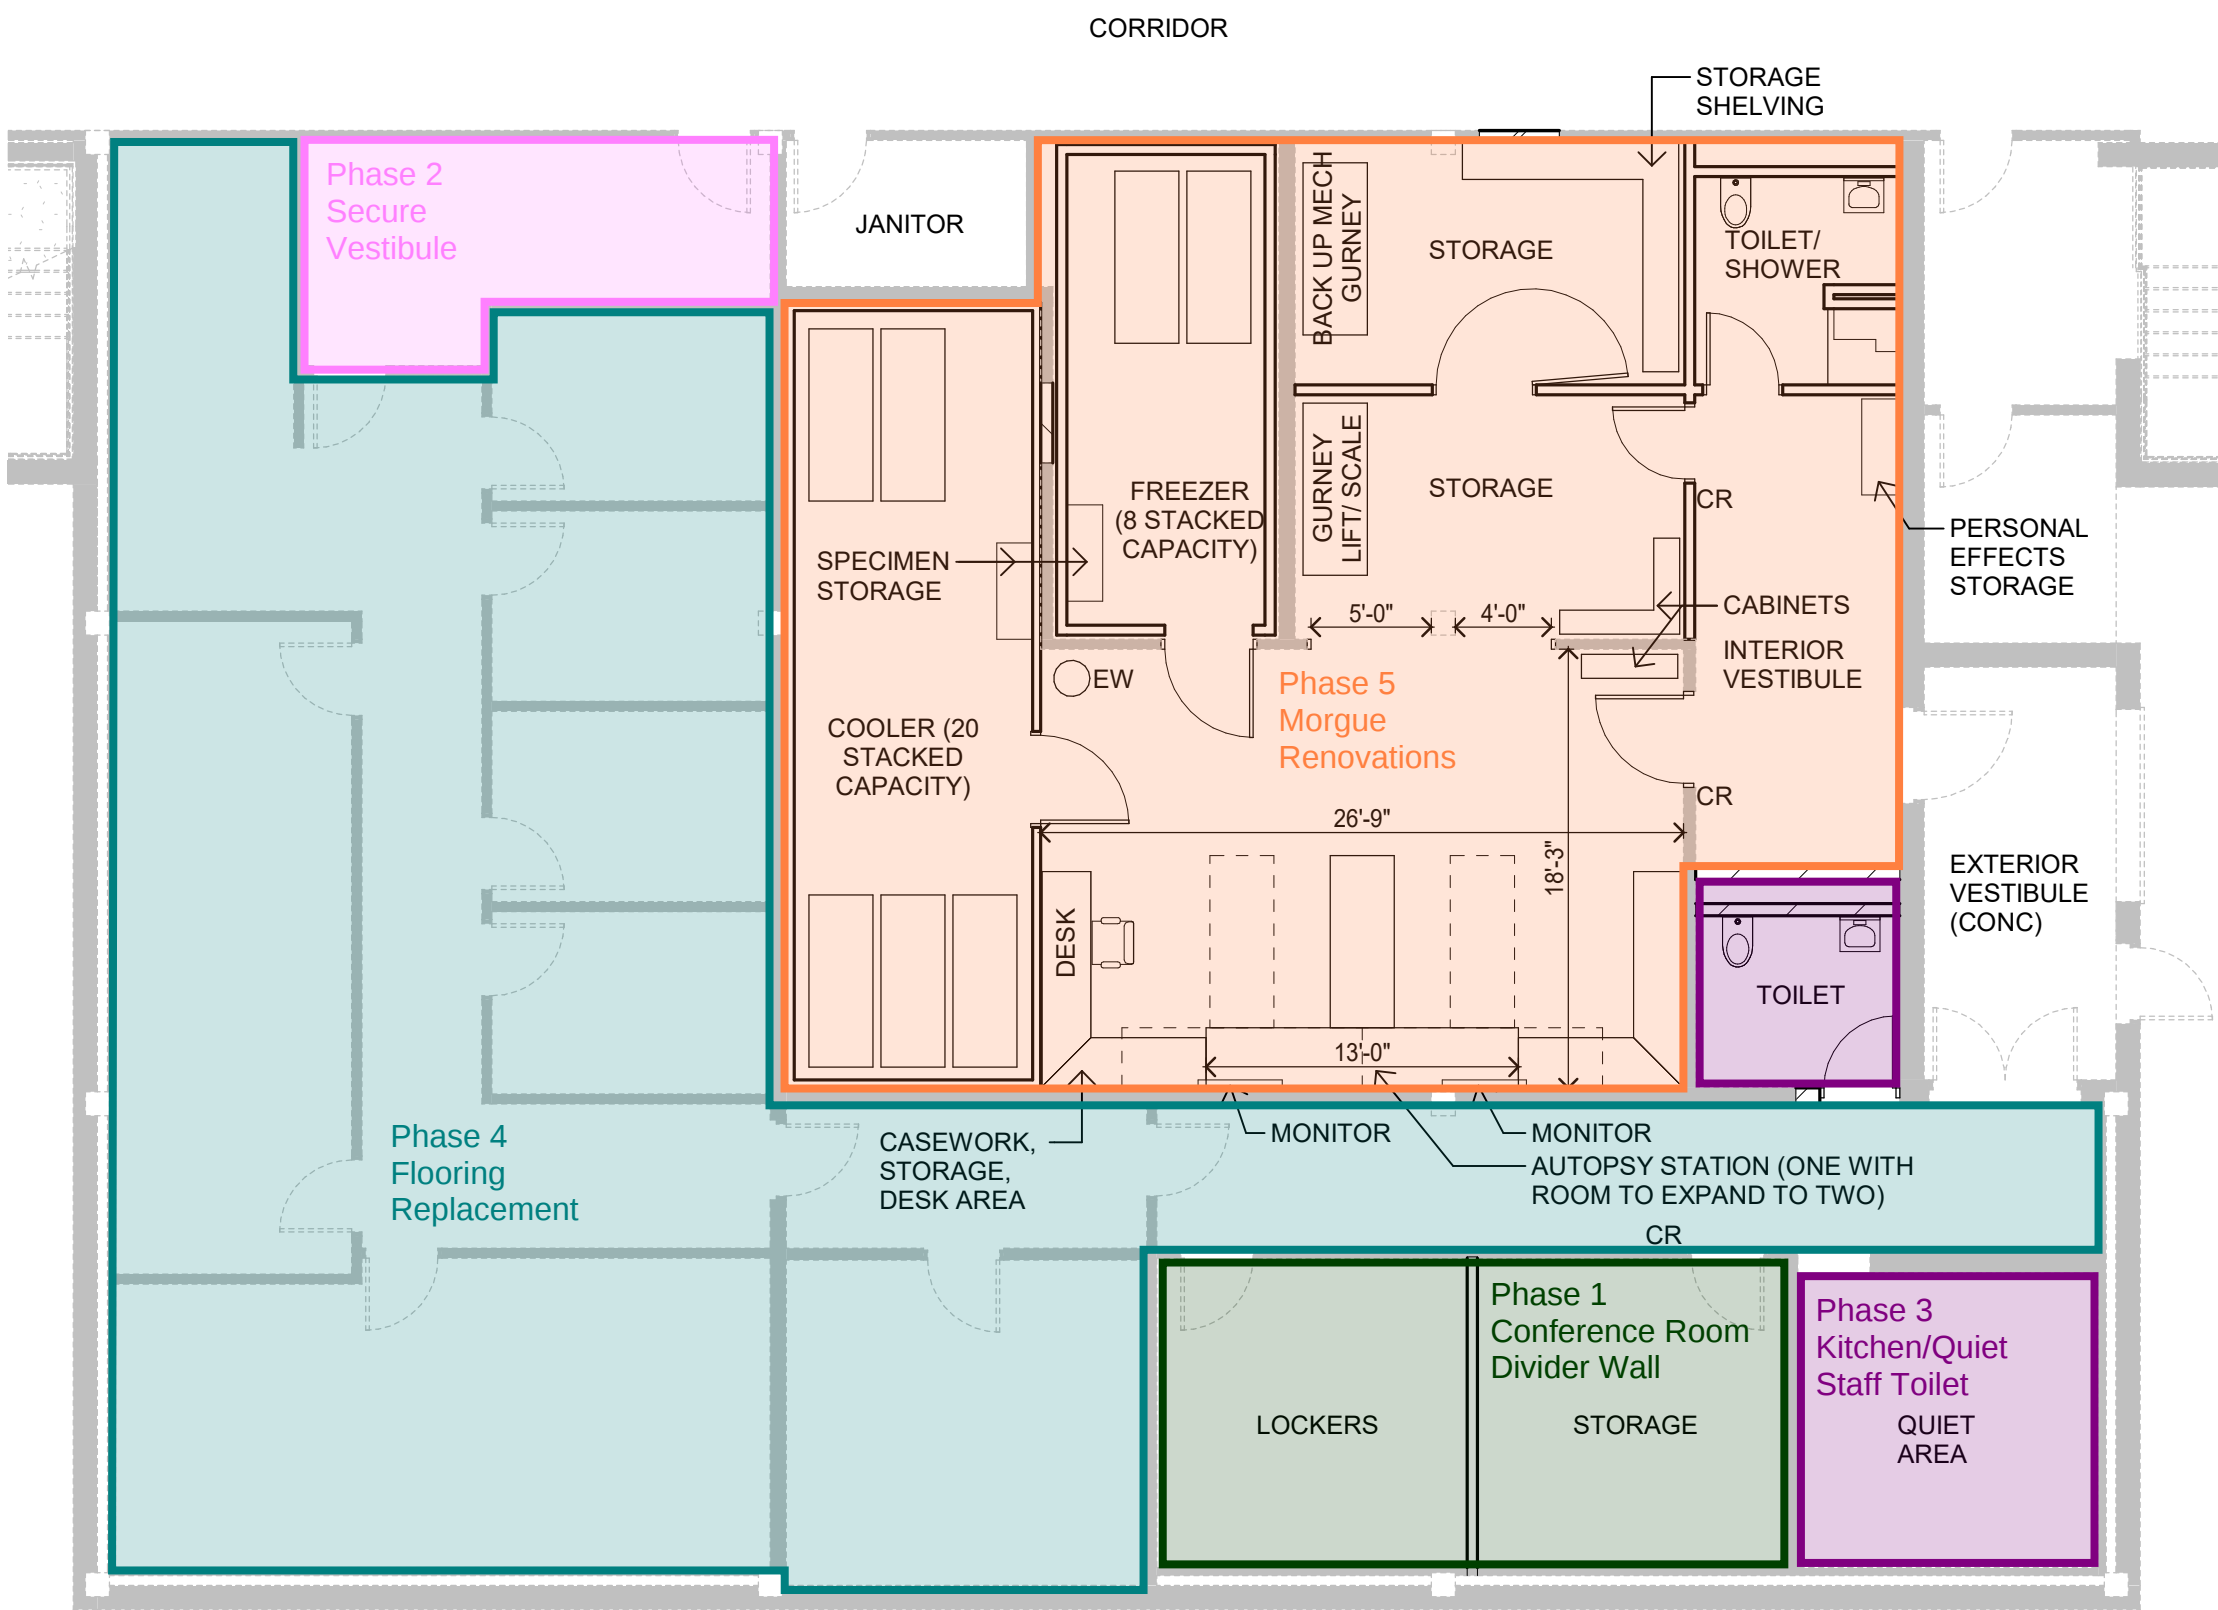

- NOTES:
1. NEW SEAMLESS EPOXY FLOORING WITH INTEGRAL COVE BASE THROUGHOUT RENOVATED AREAS WITHIN AUTOPSY SUITE
 2. TRENCH DRAIN
 3. OVERHEAD POWER AND WATER TBD
 4. OVERHEAD AUTOPSY LIGHTING
 5. NEGATIVE PRESSURE SPACE
 6. PROVIDE WALL FINISH TO STOP PERMEATING SMELLS
 7. LVT FLOORING THROUGHOUT REMAINDER OF OFFICE - TILE IN OFFICE TOILET ROOM

1 CORONER AREA FLOOR PLAN - CONCEPTUAL DIAGRAM
1/8" = 1'-0"

