





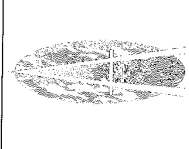

ARCHICRAFT INC.

1500 JAC. COURT
N. GREENWOOD, ILL. 60098
TEL: 630.404.6065
FAX: 630.404.6066
WWW.ARCHICRAFTINC.COM






Owner: Serg Bazil
3712 GREENWOOD RD, GREENWOOD, ILL 60098
Tel: 630.404.6065

NEW FRAME BUILDING w/CORRUGATED METAL SIDING

FARM BUILDING

























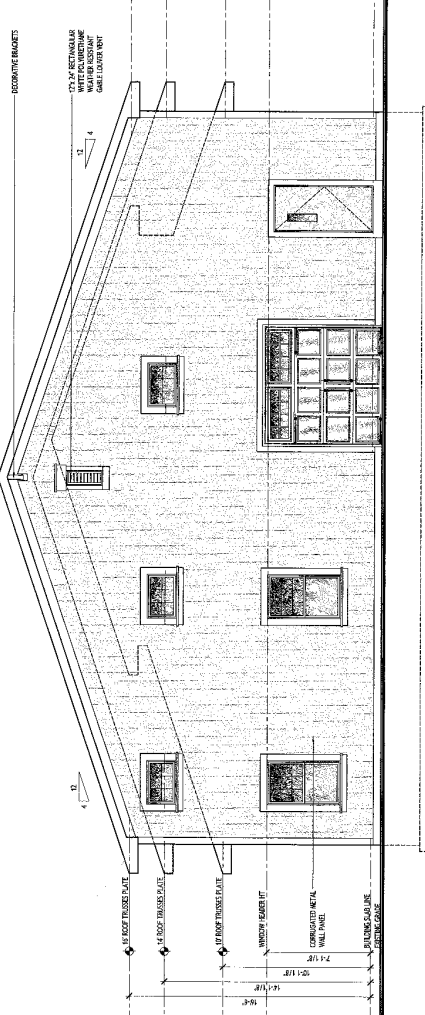

REAR-SOUTH ELEVATION
SCALE: 1/4"=1'-0"

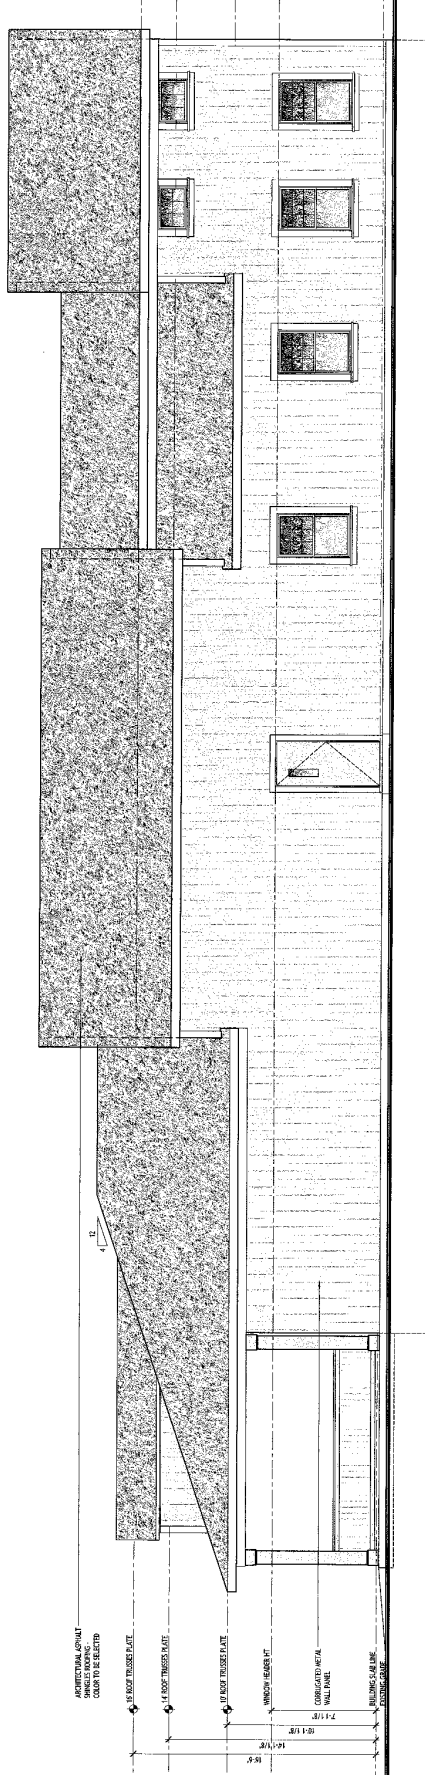

LEFT SIDE WEST ELEVATION
SCALE: 1/4"=1'-0"

