


PLAT OF SURVEY

The South 18 acres of the North 28 acres (except the West 737.90' thereof) of the Northeast Quarter of the Southwest Quarter of Section 21, Township 45 North, Range 8 East of the Third Principal Meridian, in McHenry County, Illinois.

BRAUER LAND SURVEYING
5404 W. Elm St., Suite B
McHenry, IL 60050
815/385-1470

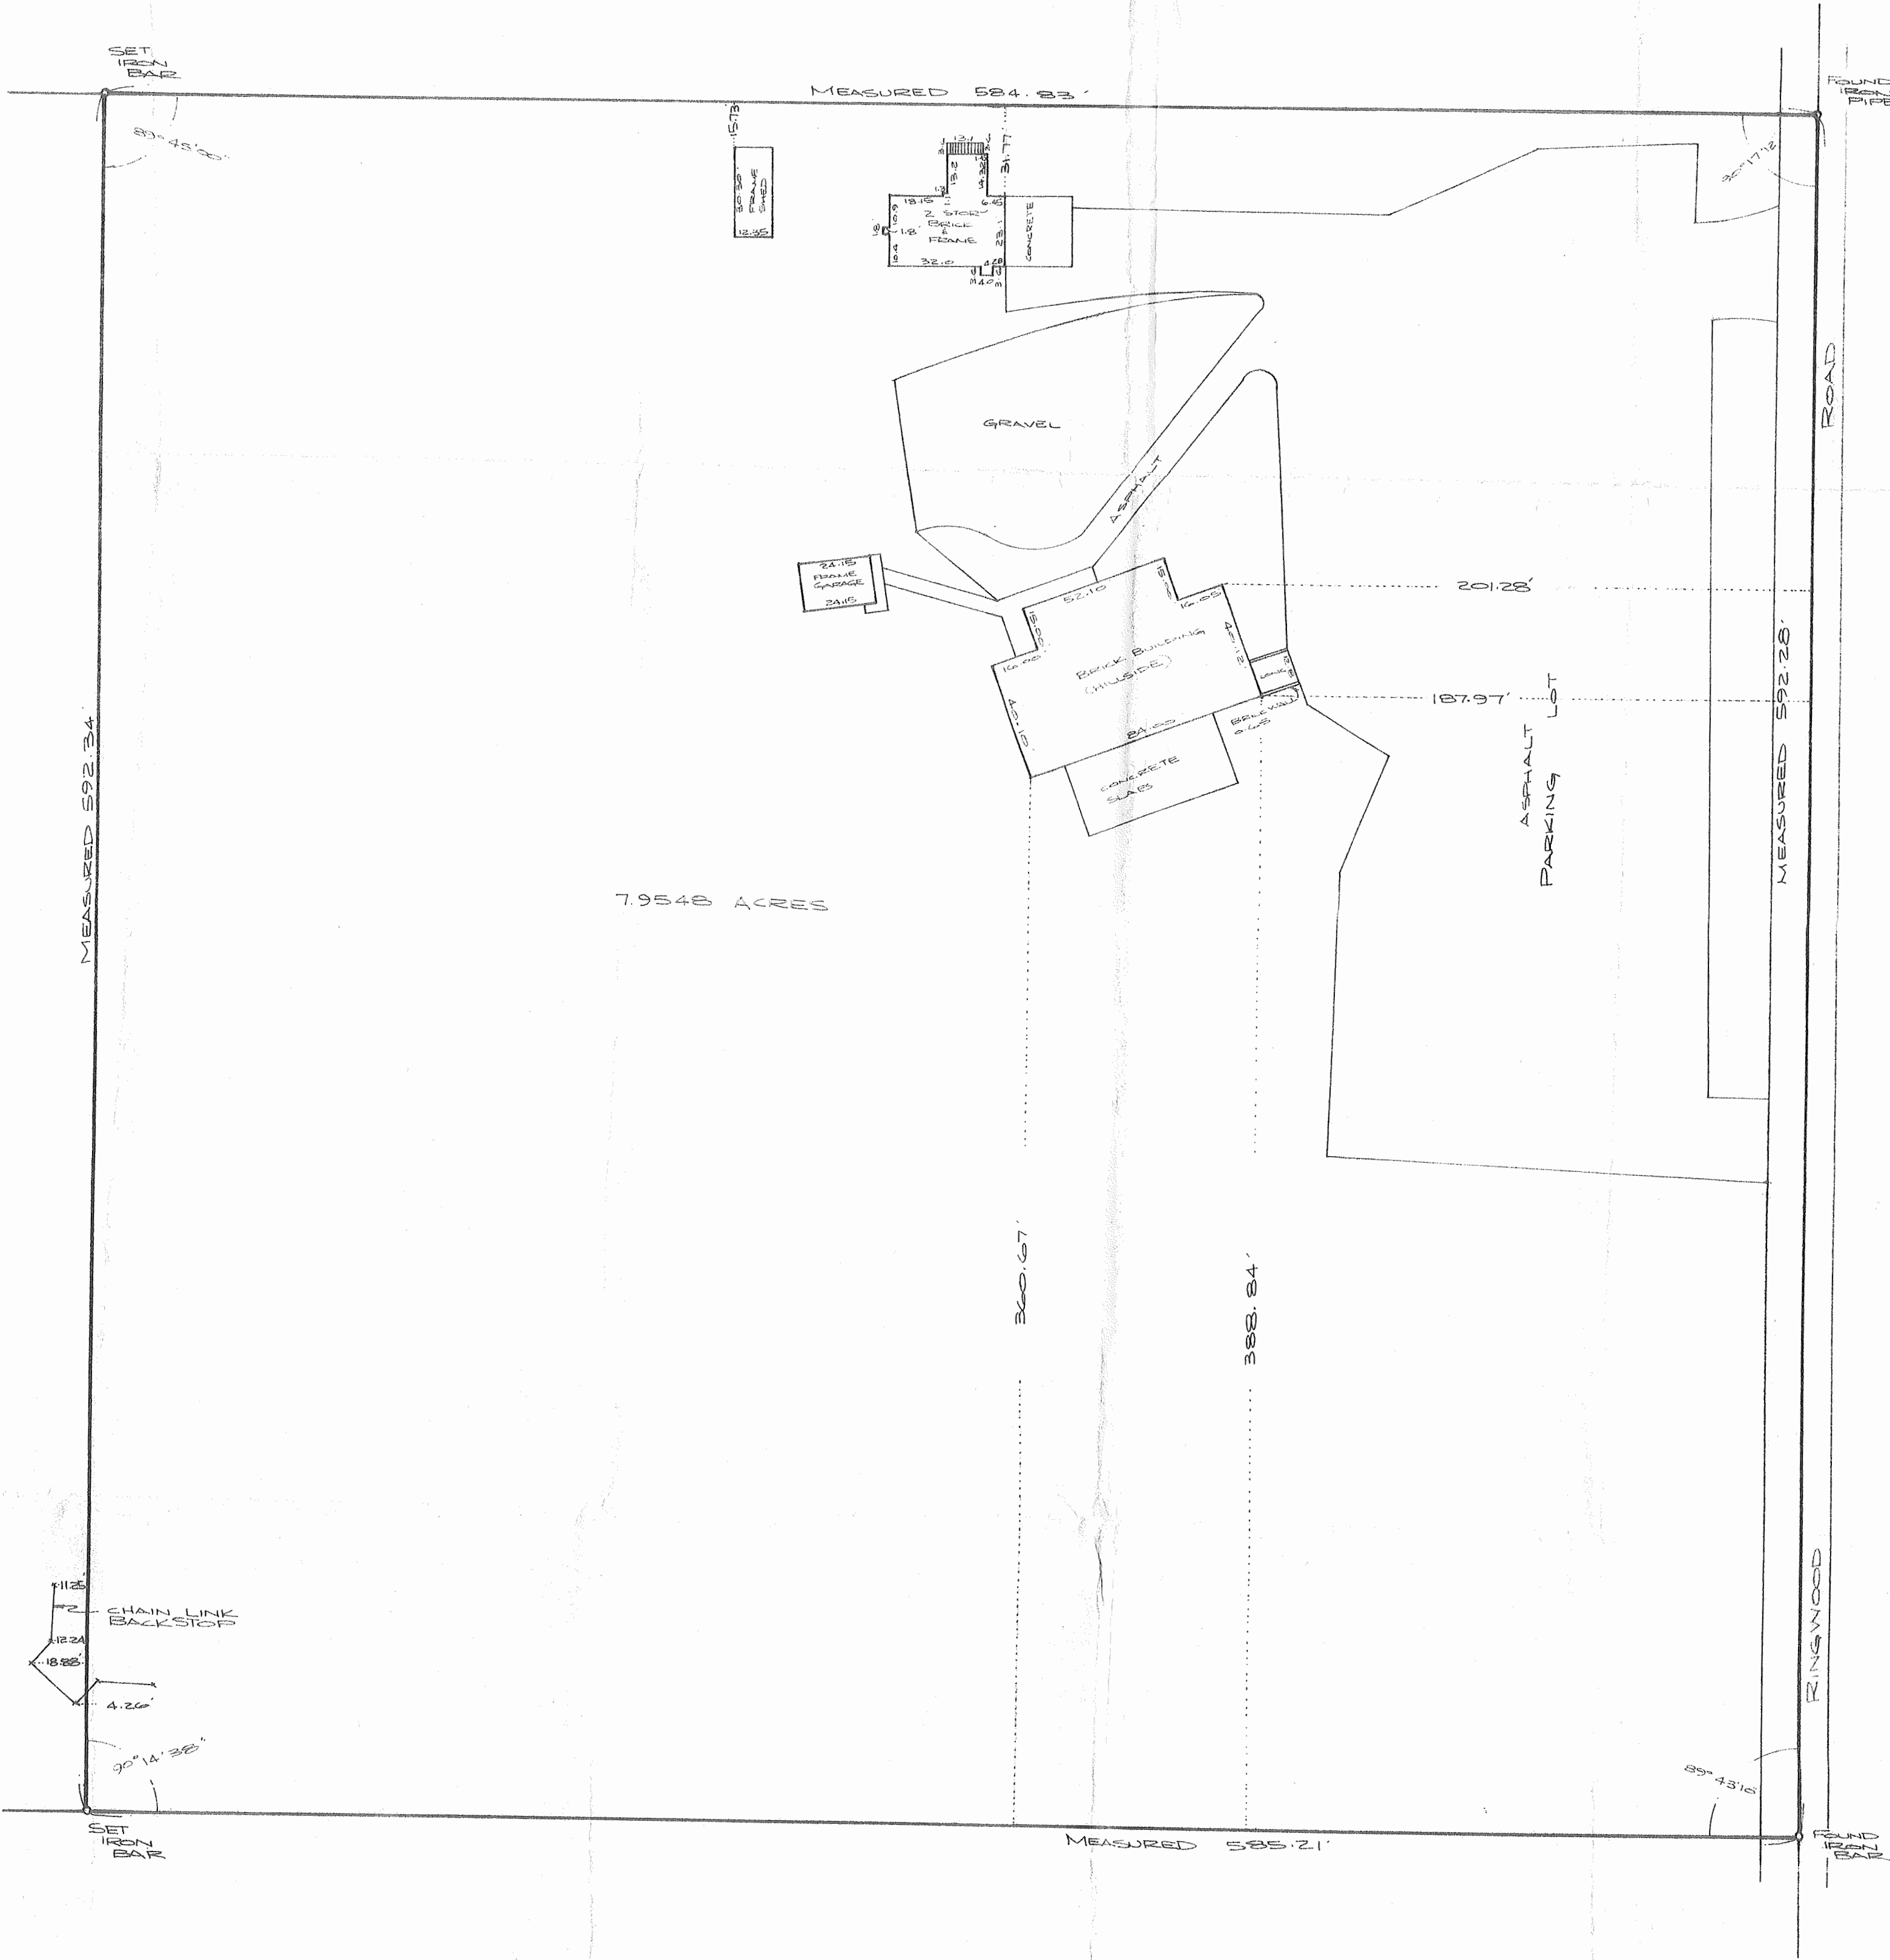

STATE OF ILLINOIS
MC HENRY COUNTY

I hereby certify that I have surveyed the above described property and the above map is a true representation thereof and shows the size and location of the property, its exterior boundaries, the location of all visible structures and dimensions of all principle buildings thereon, boundary fences, apparent easements, roadways and visible encroachments, if any.

This survey is made for the present owners of the property and also those who purchase, mortgage or guarantee the title thereto within six months from the date thereof.

Dated at McHenry, Illinois this 16th day of NOVEMBER 1987.

Robert P. Brauer
ROBERT P. BRAUER Registered Land Surveyor #035-2631

#871169