





Vanderstappen
Land Surveying, Inc.
www.vanderstappen.com
1316 N. Madison St.
Woodstock, Illinois 60098
ph. 815-337-8310 fax 815-337-8314
"Always faithful to the property line"

PLAT OF SURVEY


The West Half of the Southeast Quarter of Section 5, (excepting therefrom the West 375.52 feet of the North 1740.00 feet thereof; and also excepting therefrom the East 375.52 feet of the North 1740.0 feet thereof); in Township 44 North, Range 8 East of the Third Principal Meridian, in McHenry County, Illinois.

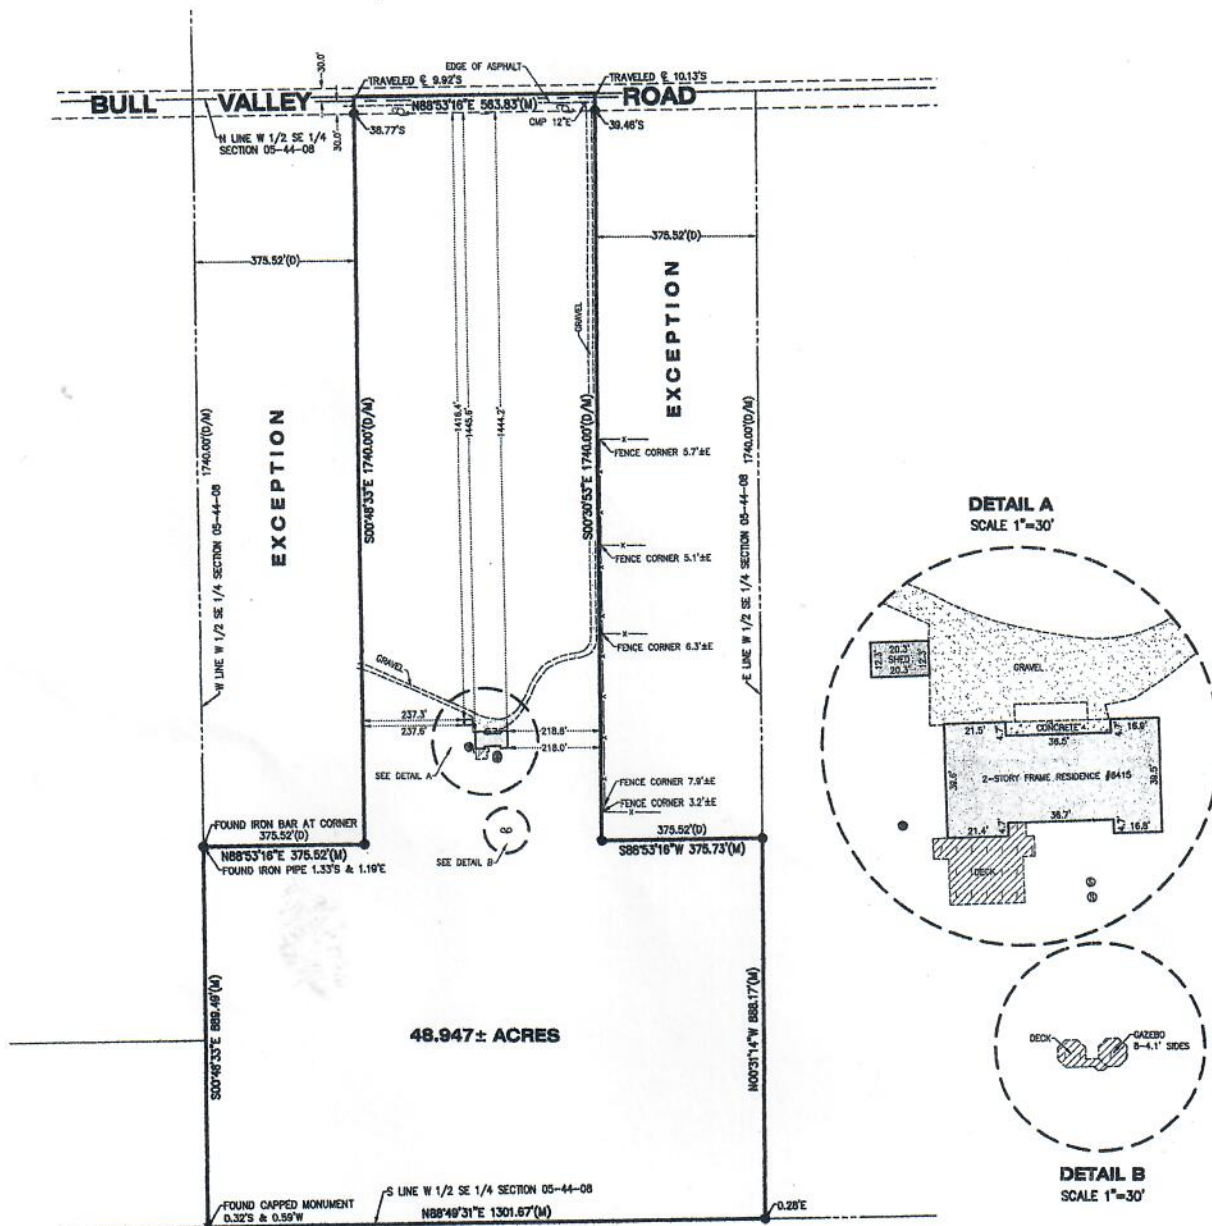

DETAIL A
SCALE 1"=30'

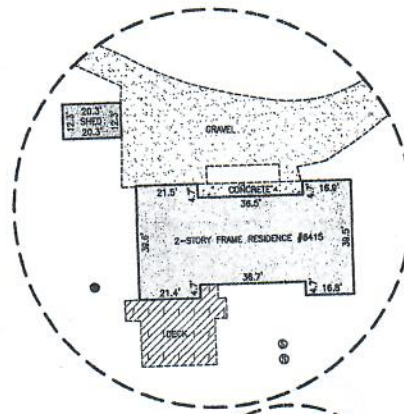

DETAIL B
SCALE 1"=30'

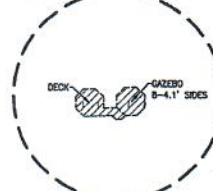

LEGEND	
●	FOUND IRON BAR
○	FOUND IRON PIPE
⊗	FOUND ROW MARKER
⊙	FOUND RR SPIKE
⊕	SEPTIC LID
⊖	SET IRON BAR
⊗	SET MAG NAIL
⊙	SET SPIKE
⊕	UTILITY POLE
⊖	WELL
(M)	MEASURED
(D)	DEED



NOTE: Only those Building Line Restrictions or Easements shown on a Recorded Subdivision Plat are shown hereon unless the description ordered to be surveyed contains a proper description of the required building line or easements.

- No distance should be assumed by scaling.
- No underground improvements have been located unless shown and noted.
- No representation as to ownership, use, or possession should be hereon implied.
- This Survey and Plat of Survey are void without original embossed or colored seal and signature affixed.

Compare your description and site markings with this plat and AT ONCE report any discrepancies which you may find.

STATE OF ILLINOIS)
COUNTY OF McHENRY) S.S.

In my professional opinion, and based on my observations, I hereby certify that we have surveyed the premises above described, and that the plat hereon is a true representation of the said survey. This professional service conforms to the current Illinois minimum standards for a boundary survey.

Dated at Woodstock, McHenry County, Illinois 12/23 A.D., 2020.

Vanderstappen Land Surveying Inc.
Design Firm No. 184-002792

By: *[Signature]*
Illinois Professional Land Surveyor No. 2709

CLIENT: CHRIS BIGGUS
DRAWN BY: CKV CHECKED BY: WJV
SCALE: 1"=200' SEC. 05 T. 44 R. 08 E.
BASIS OF BEARING: ASSUMED
P.L.N.: 14-05-400-008
JOB NO.: 201152 I.D. MRS.
FIELDWORK COMP.: 12/18/20 EN. PG.
ALL DISTANCES SHOWN IN FEET AND DECIMAL FEET. REFS: 880655A
PARTS THEREOF CORRECTED TO 66' F.